


FURNISHINGS SCHEDULE		
MARK	QTY	DESCRIPTION
①	1	Electric Range/Oven/Griddle
②	1	Deep Fryer with Stainless Steel Stand
③	2	Stainless Steel Work Station
④	1	Refrigerator
⑤	1	Freezer
⑥	1	Stainless Steel Sink with Upper Pot Rack
⑦	1	Water Heater
⑧	2	Snack Bar with Upper Shelf and Chairs
⑨	2	Chrome Baker's Wire Rack
⑩	1	Steam Table
⑪	1	Ice Maker and or Milk Machine
⑫	1	Coffee Station with Microwave
⑬	1	TV Entertainment Area


FIRE & GAS SCHEDULE		
MARK	QTY	DESCRIPTION
①	1	Fire & Gas Panel
②	2	Fire Extinguisher
③	4	Gas Detector
④	2	Smoke Detector
⑤	5	Thermal Detector
⑥	1	Fire Suppression System

DOOR SCHEDULE		
MARK	QTY	DESCRIPTION
A	2	3-0 x 6-8 Exterior H-60
B	1	2-8 x 6-8 Mild A-60

ELECTRICAL/HVAC SCHEDULE		
MARK	QTY	DESCRIPTION
⚠	1	Electrical Panel 120/240V 3-ph (Class 1 Div 2)
⚠	2	HVAC Condenser Unit (Class 1 div 2)
⚠	2	HVAC Air Handler Unit

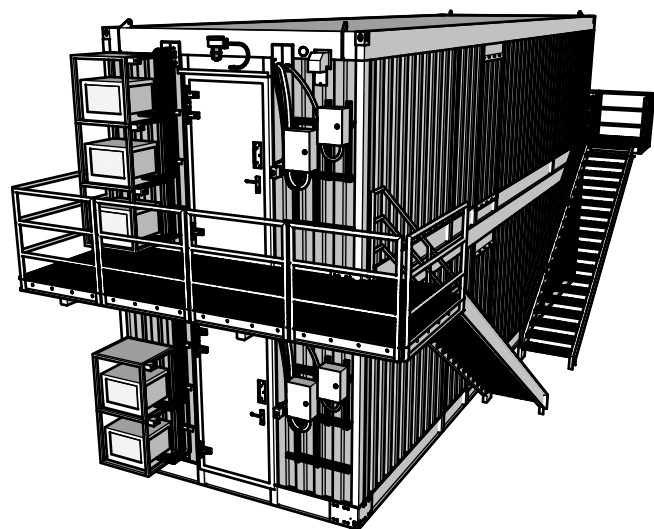


ISOMETRIC STACKED VIEW

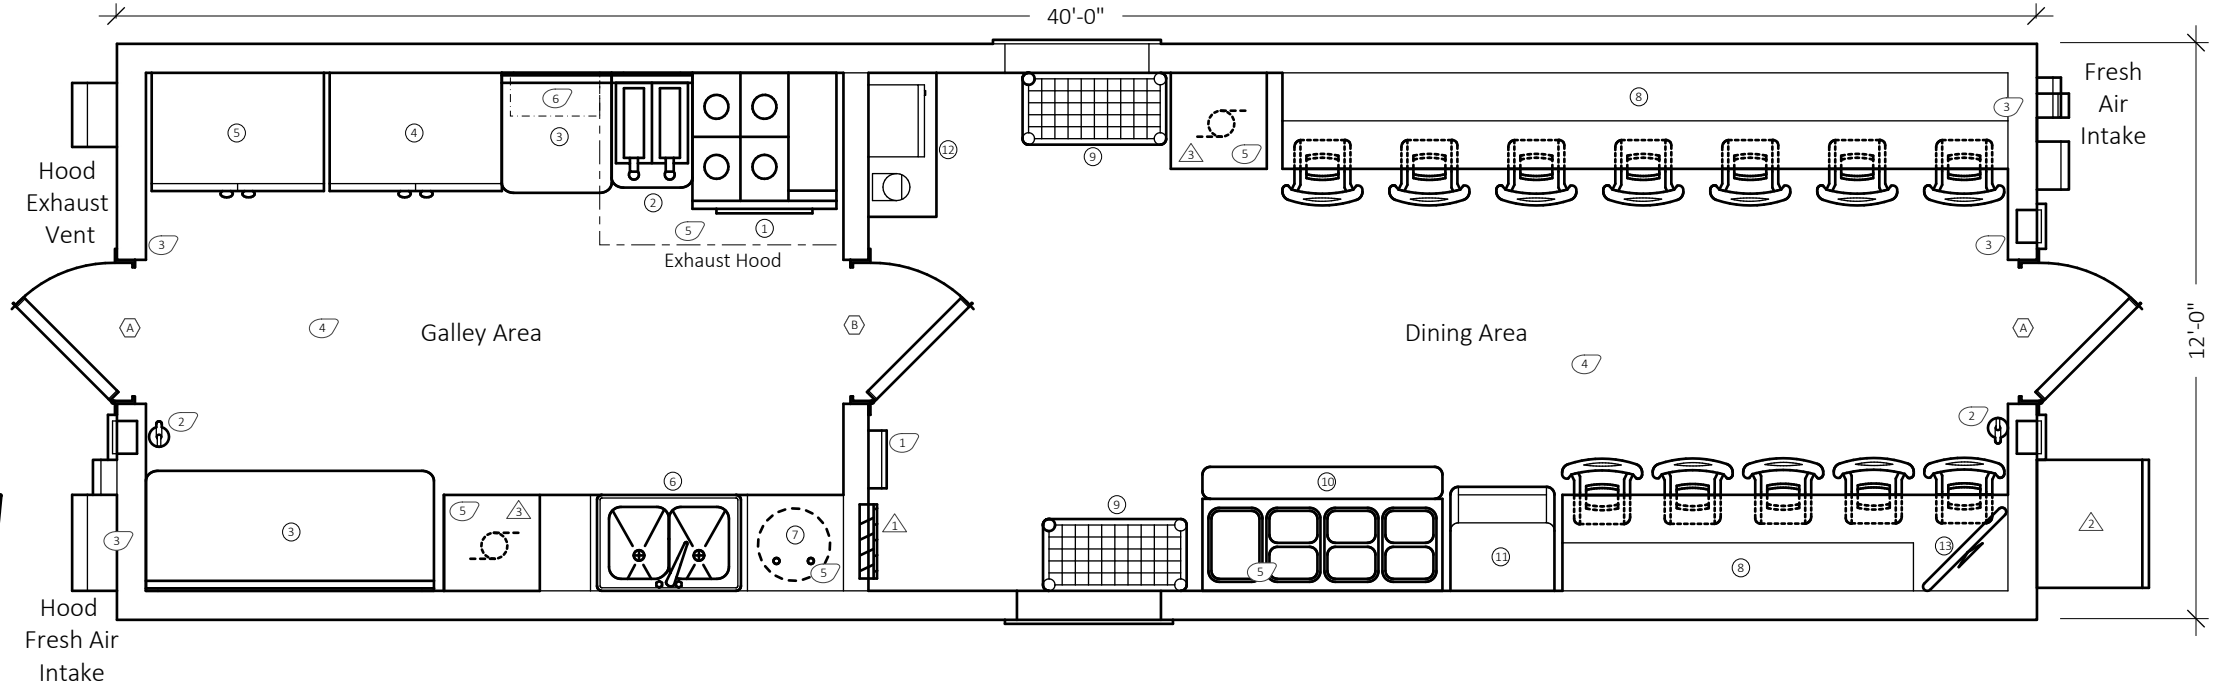


APPROVED (PROCEED AS IS)	<input type="checkbox"/>
APPROVED AS NOTED (REVISE AND RESUBMIT)	<input type="checkbox"/>
REJECTED (DO NOT PROCEED, RESUBMIT)	<input type="checkbox"/>
FOR INFORMATION ONLY	<input checked="" type="checkbox"/>
Date:	
Customer Signature	

REVISION HISTORY		
REV	DATE	DESCRIPTION



Gulf Land Structures, LLC
PO Box 52605
Lafayette, LA 70505-2605
4100 Cameron Street
Lafayette, LA 70506
(337) 993-9858

Designed By:	GLS	Date:	06/21/14
Drawn By:	KED	Date:	03/25/16
GLS Quote:		Date:	



GLS RENTALS
DEPARTMENT

12' x 40' ABS H-60 Steel Building
Galley / Diner
General Arrangement

Page	G-1.0
REV	A