


FURNISHINGS SCHEDULE		
MARK	QTY	DESCRIPTION
①	4	Dryer
②	4	Washer
③	1	Work Station
④	1	Shelf
⑤	1	Linen Shelving
⑥	1	Fresh Air Duct to Dryers
⑦	1	Water Heater
⑧	3	Sofa
⑨	1	Love Seat
⑩	1	Table
⑪	1	TV Entertainment Area


FIRE & GAS SCHEDULE		
MARK	QTY	DESCRIPTION
①	1	Fire & Gas Panel
②	2	Fire Extinguisher
③	4	Gas Detector
④	3	Smoke Detector
⑤	5	Thermal Detector

DOOR SCHEDULE		
MARK	QTY	DESCRIPTION
A	2	3-0 x 6-8 Exterior H-60
B	1	2-8 x 6-8 Mild A-60
C	1	2-8 x 6-8 Class-B

ELECTRICAL/HVAC SCHEDULE		
MARK	QTY	DESCRIPTION
△	1	Electrical Panel 120/240V 3-ph (Class 1 Div 2)
△	3	HVAC Condenser Unit (Class 1 div 2)
△	3	HVAC Air Handler Unit

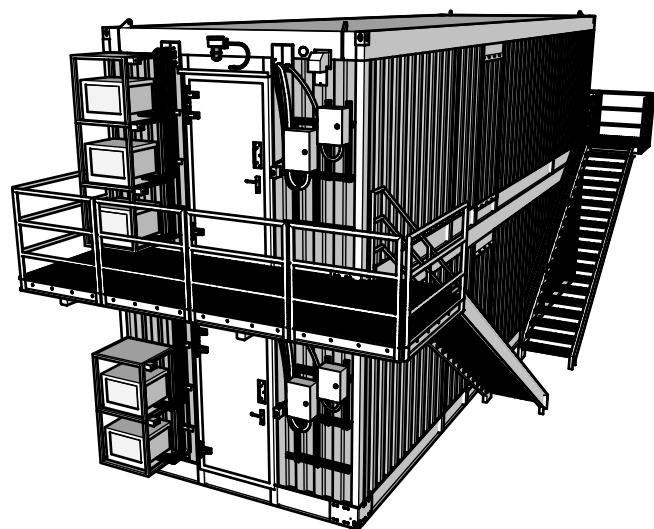


ISOMETRIC STACKED VIEW

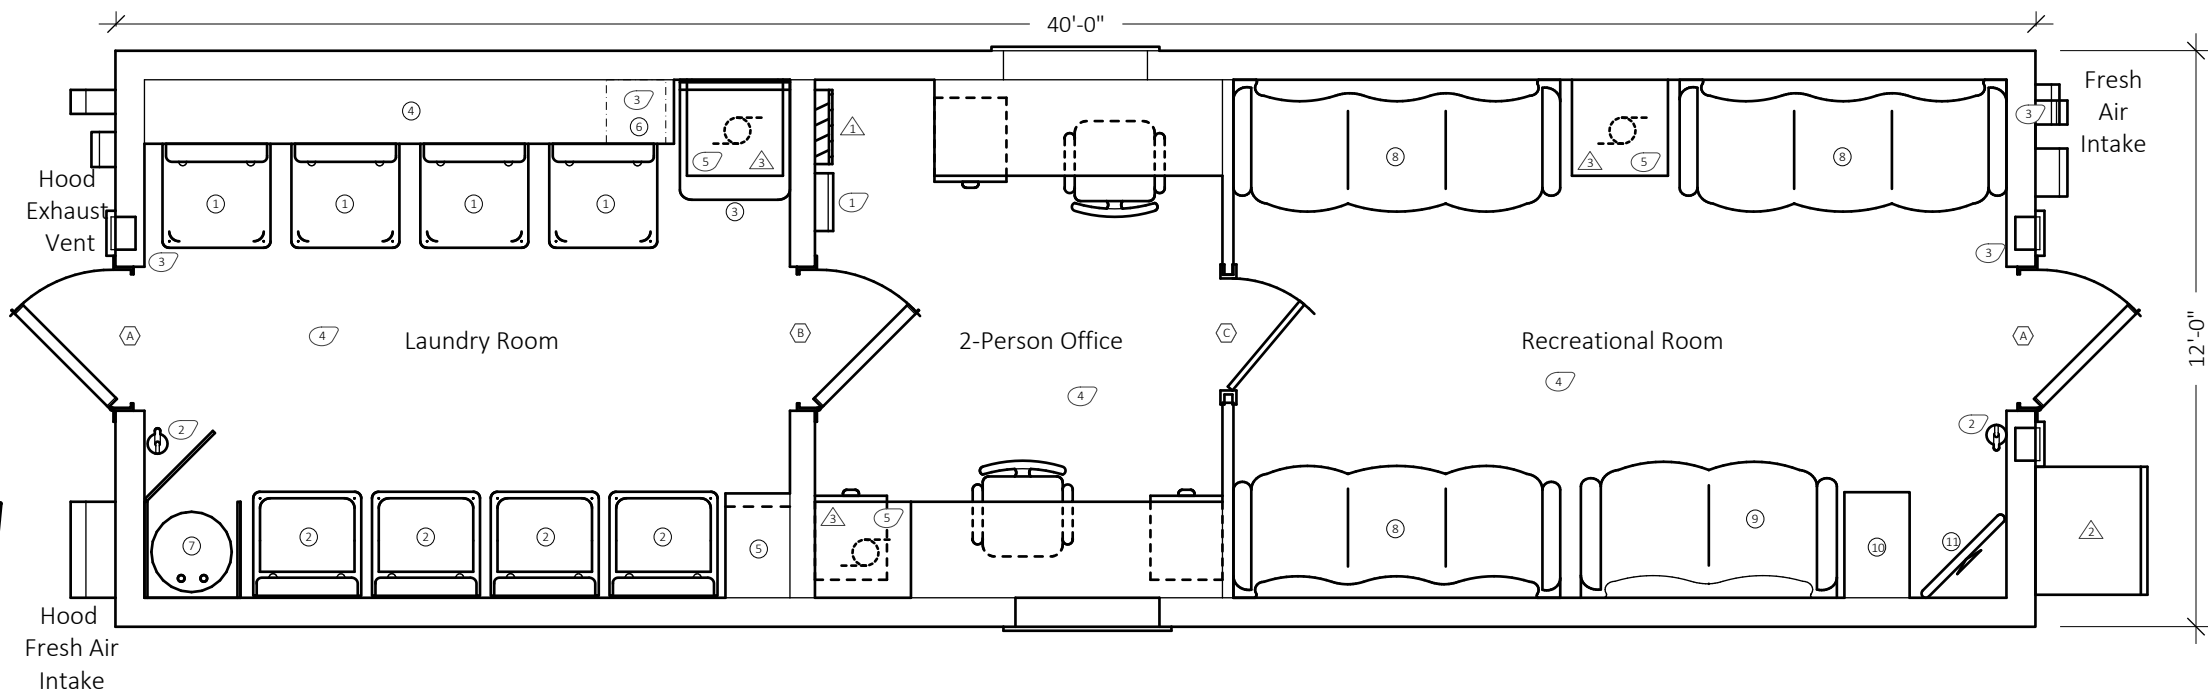


APPROVED (PROCEED AS IS)	<input type="checkbox"/>
APPROVED AS NOTED (REVISE AND RESUBMIT)	<input type="checkbox"/>
REJECTED (DO NOT PROCEED, RESUBMIT)	<input type="checkbox"/>
FOR INFORMATION ONLY	<input checked="" type="checkbox"/>
Date:	
Customer Signature	

REVISION HISTORY		
REV	DATE	DESCRIPTION



Gulf Land Structures, LLC  
PO Box 52605  
Lafayette, LA 70505-2605  
4100 Cameron Street  
Lafayette, LA 70506  
(337) 993-9858

Designed By:	GLS	Date:	06/21/14
Drawn By:	KED	Date:	04/22/16
GLS Quote:		Date:	



GLS RENTALS  
DEPARTMENT

12' x 40' ABS H-60 Steel Building  
Laundry / 2-Person Office / Recreational Room  
General Arrangement

Page	G-1.0
REV	A